


To Septic Tank &
SODDQWQY

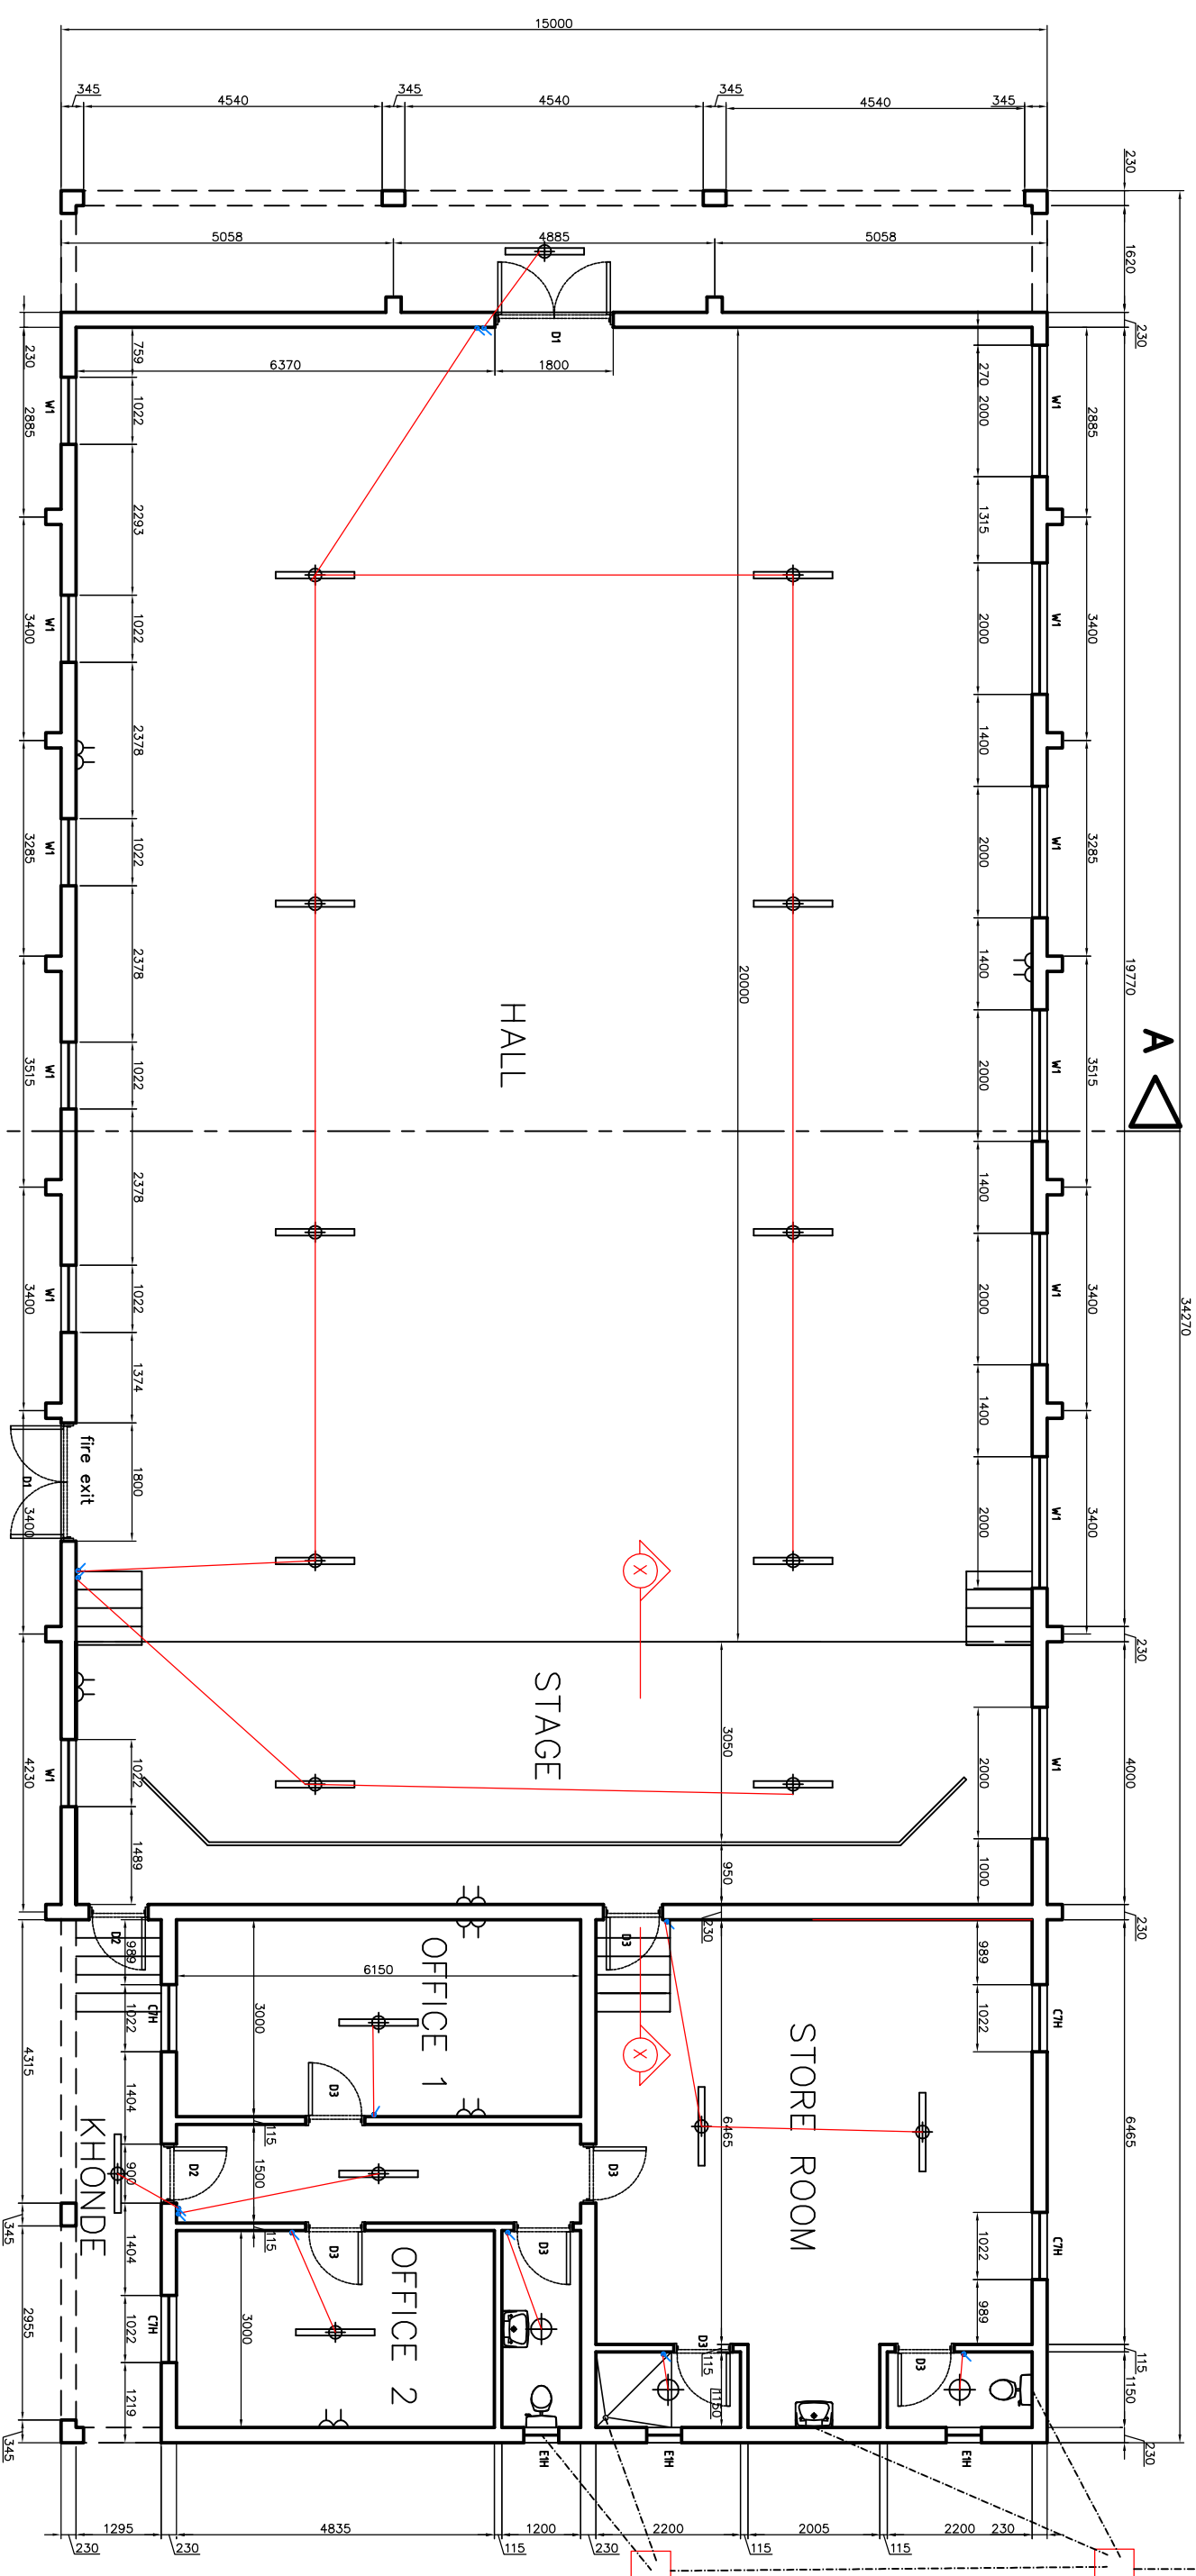

Client
ST. AUGUSTIN PARISH

P.O. BOX Luwinga
MZUZU 2
MALAWI

Revisions

Rev	Date	By

Drawing
MULTI PURPOSE HALL

Title
FLOOR PLAN

Date
APRIL, 05

Scale
1:100

Checked by

Drawn by

Dwg No.

MPP/BD/048B