


ROOF

Roof pitch 15°, roof sheets fixed on 75x50mm purlins at approx. 1200 c/c, nailed to truss rafter with 75mm wire nails.

Truss spacing at approx. 3000 c/c
 Truss composition:
 150x50mm rafters and tiebeam, 100x50mm struts and wall plate, 225x25mm fascia board.

transparent sheet
 2710

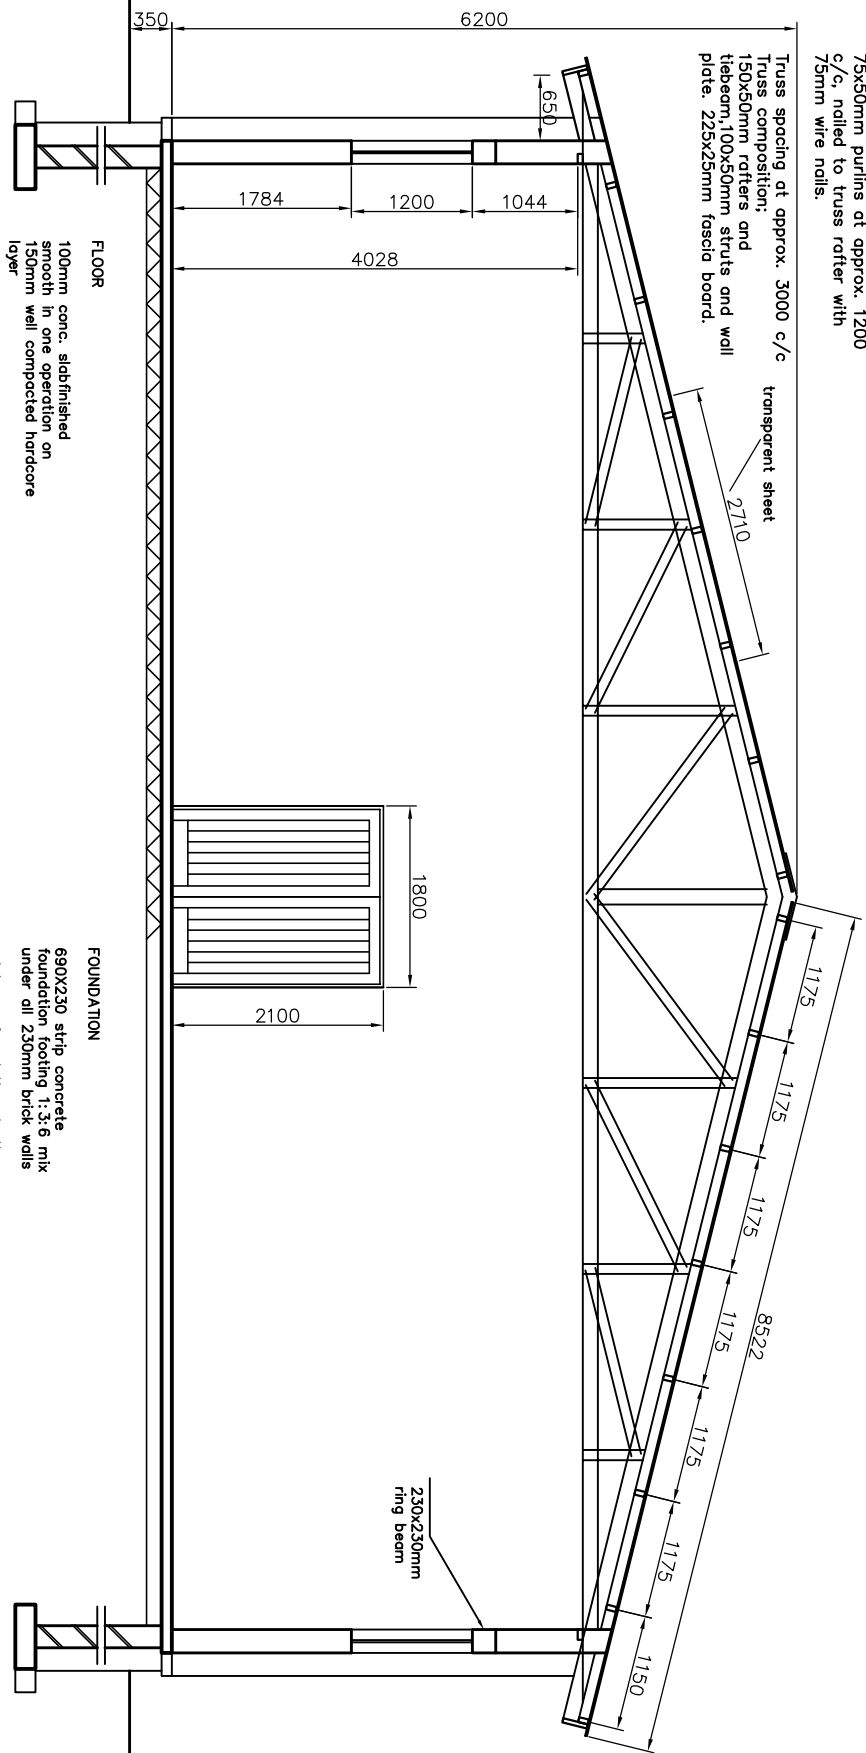

FLOOR

100mm conc. slab finished smooth in one operation on 150mm well compacted hardcore layer

FOUNDATION

690X230 strip concrete foundation footing 1:3:6 mix under all 230mm brick walls
 minimum foundation depth - 600
 450x300 conc. floor slab thickening under 115 brick walls except screen wall as shown
 face of foundation wall plastered and pointed black bituminastic paint

Client

ST. AUGUSTIN PARISH

P.O. BOX Luwanga
 MZUZU 2
 MALAWI

Revisions

Rev	Date	By

Drawing

MULTI PURPOSE HALL

Checked by

Drawn by

Title

SECTION A-A

Date
 APRIL, 05

Scale
 as shown

Dwg No. MPP/BD/048D